


PLANTA BAIXA - VIGA BALDRAME, BLOCOS E PLARES

ESCALA 1 : 50


RUA MARECHAL D. DA FONSECA

B1, B2, B3, B4, B5, B6, B7, B8, B9, B10, B11, B12, B13 e B14

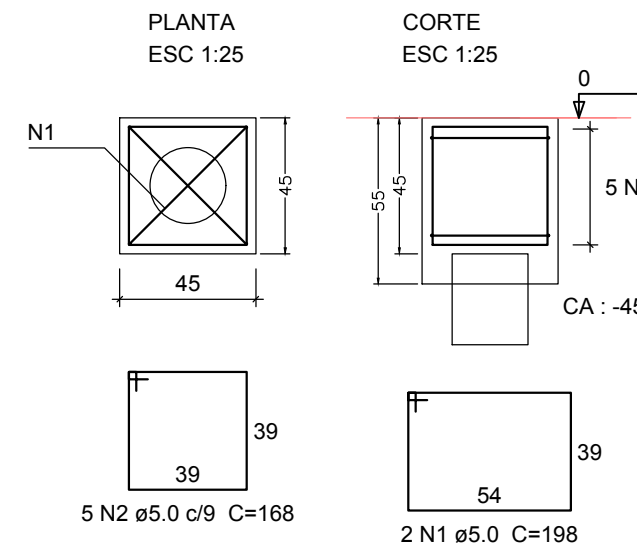


B15, B16 e B17

2ø25
PLANTA
ESC 1:25

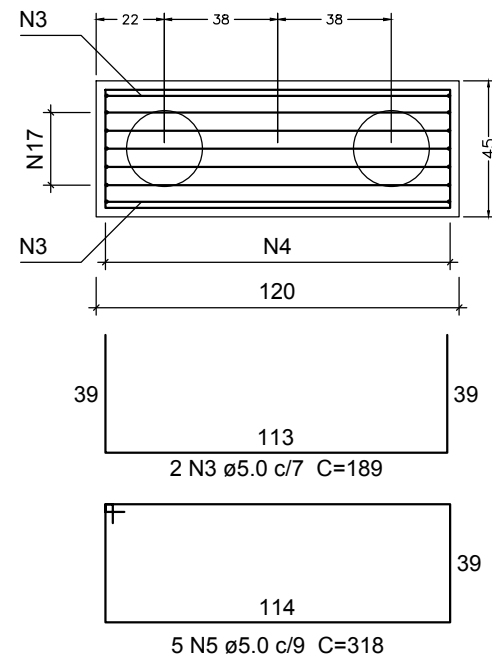


CORTE
ESC 1:25

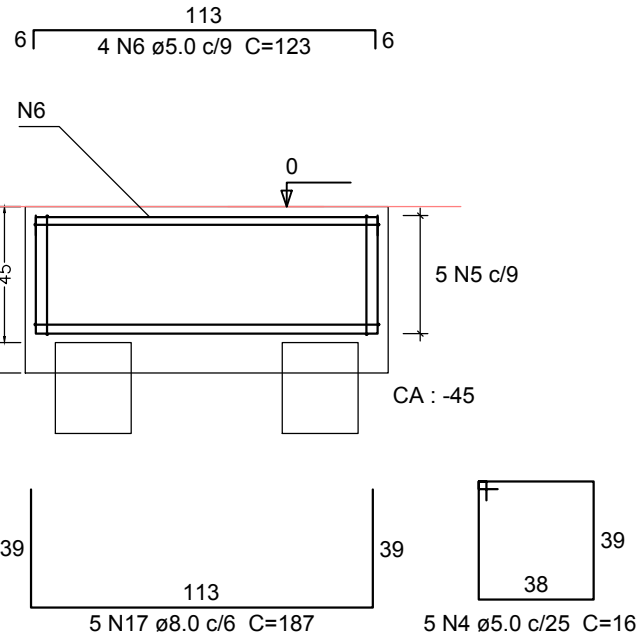


VIGA BALDRAME

ESC 1:50

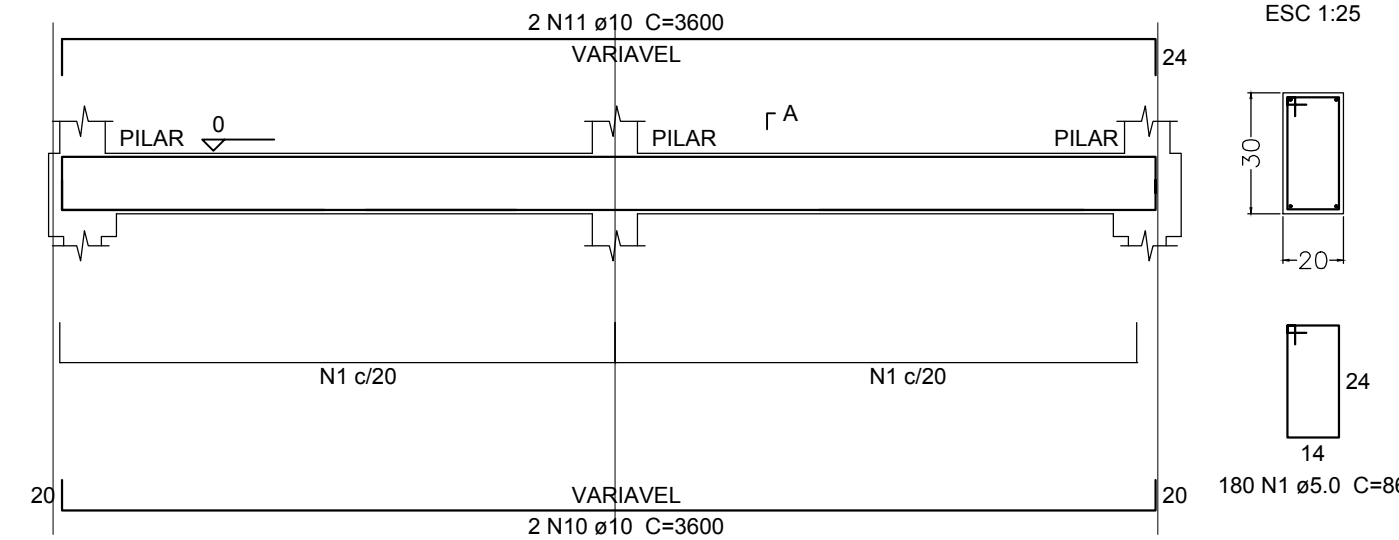


CINTA DE COROAMENTO E ACABAMENTO


ESC 1:50

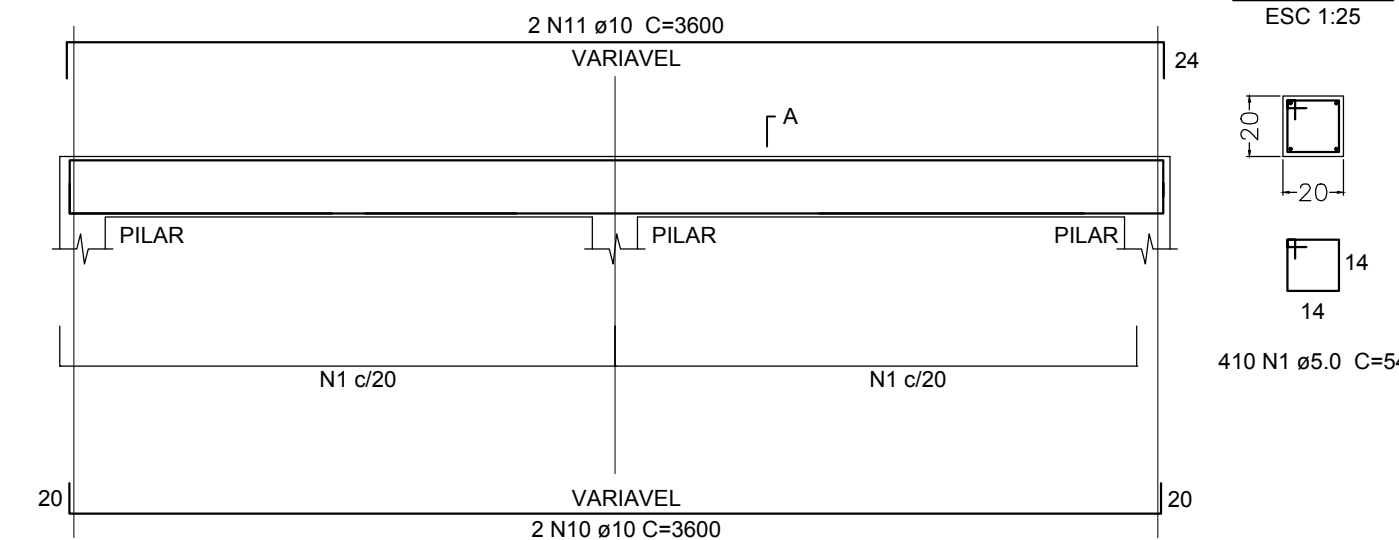


P1, P2, P3, P4, P5, P6, P7, P8, P9, P10, P11, P12, P13, P14 e P15

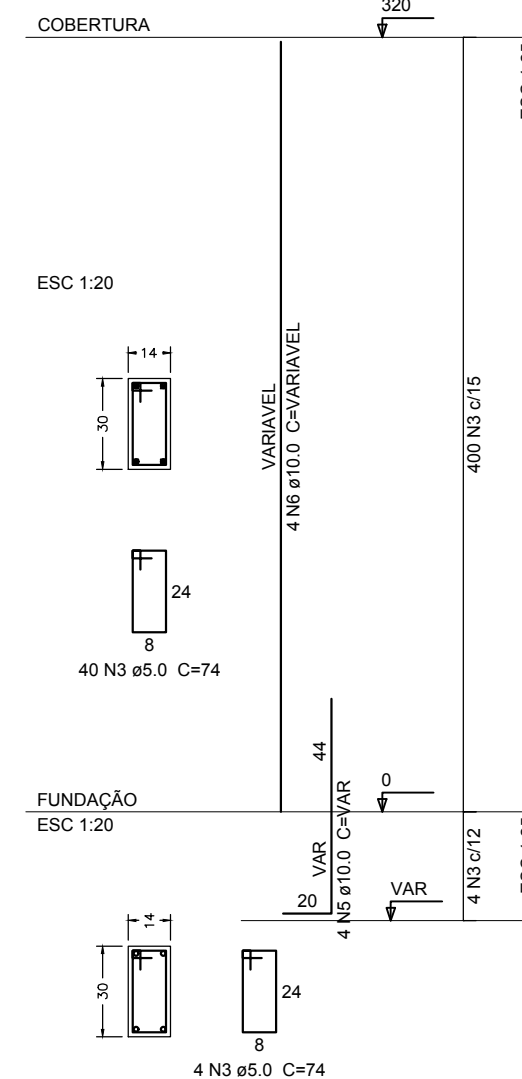

P16, P17, P18, P52, P53, P54, e P55

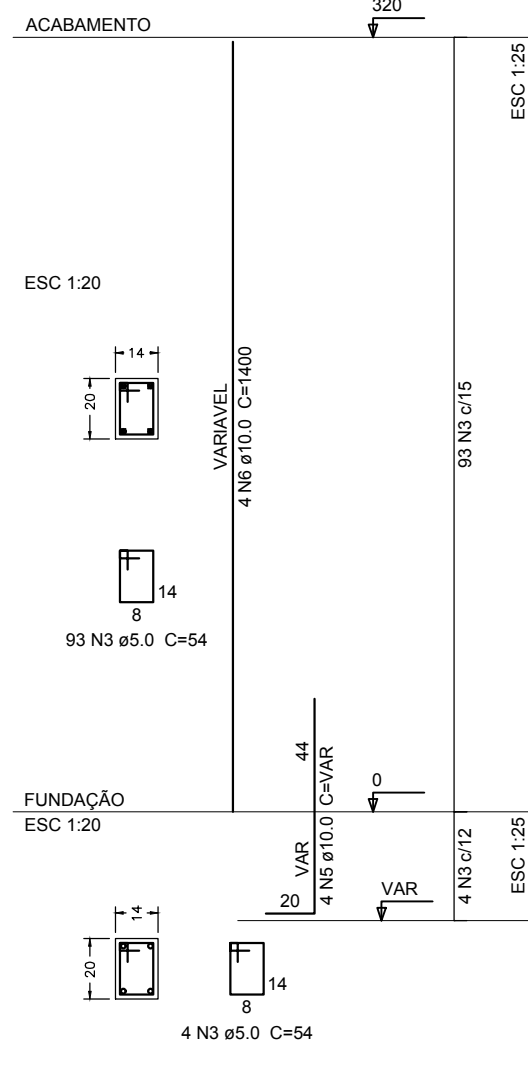

P25, P26, P27, P28, P29, P30, P31, P32, P33, P34, P35, P36, P37, P38, P39, P40, P41, P42, P43, P44, P45, P46, P47, P48, P49, P50 e P51

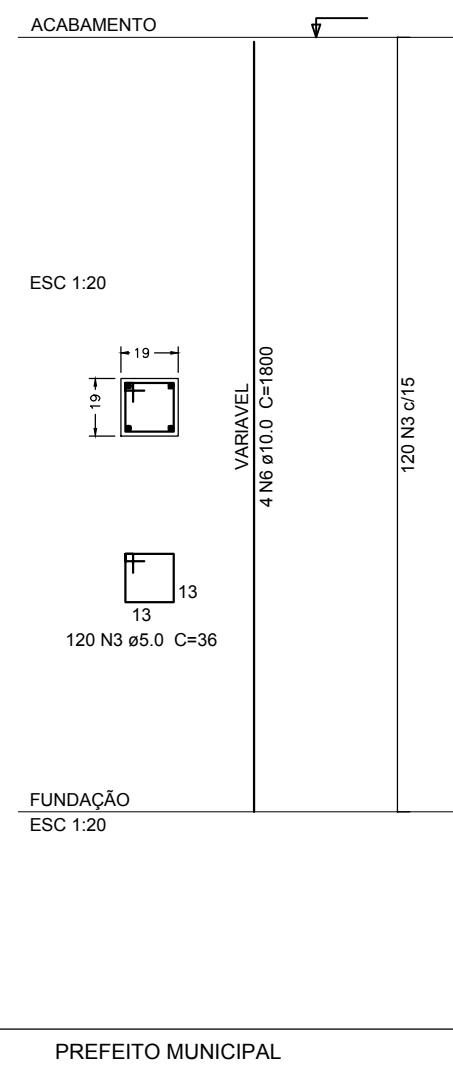

Director de obras, Convênios e Infraestrutura Urbana
LEONARDO MIGUEL ORNELAS RIBEIRO TEIXEIRA DE CARVALHO
CREA: 507007630-7
Nº DA ART:

PREFEITURA MUNICIPAL DE BEBEDOURO
ADM. 2021/2024
DEPARTAMENTO DE ENGENHARIA E OBRAS
CLIENTE: DEPARTAMENTO DE PLANEJAMENTO URBANO
TÍTULO: PLANTA BAIXA DE ESTRUTURA DE CONCRETO ARMADO
OBJETIVO: CENTRAL DE VIDEO MONITORAMENTO

DATA: 15/03/2022
NOME: NASSER
REV.:
APR.:
ESCALA: PESO: kg
CAD: DESENHO Nº: